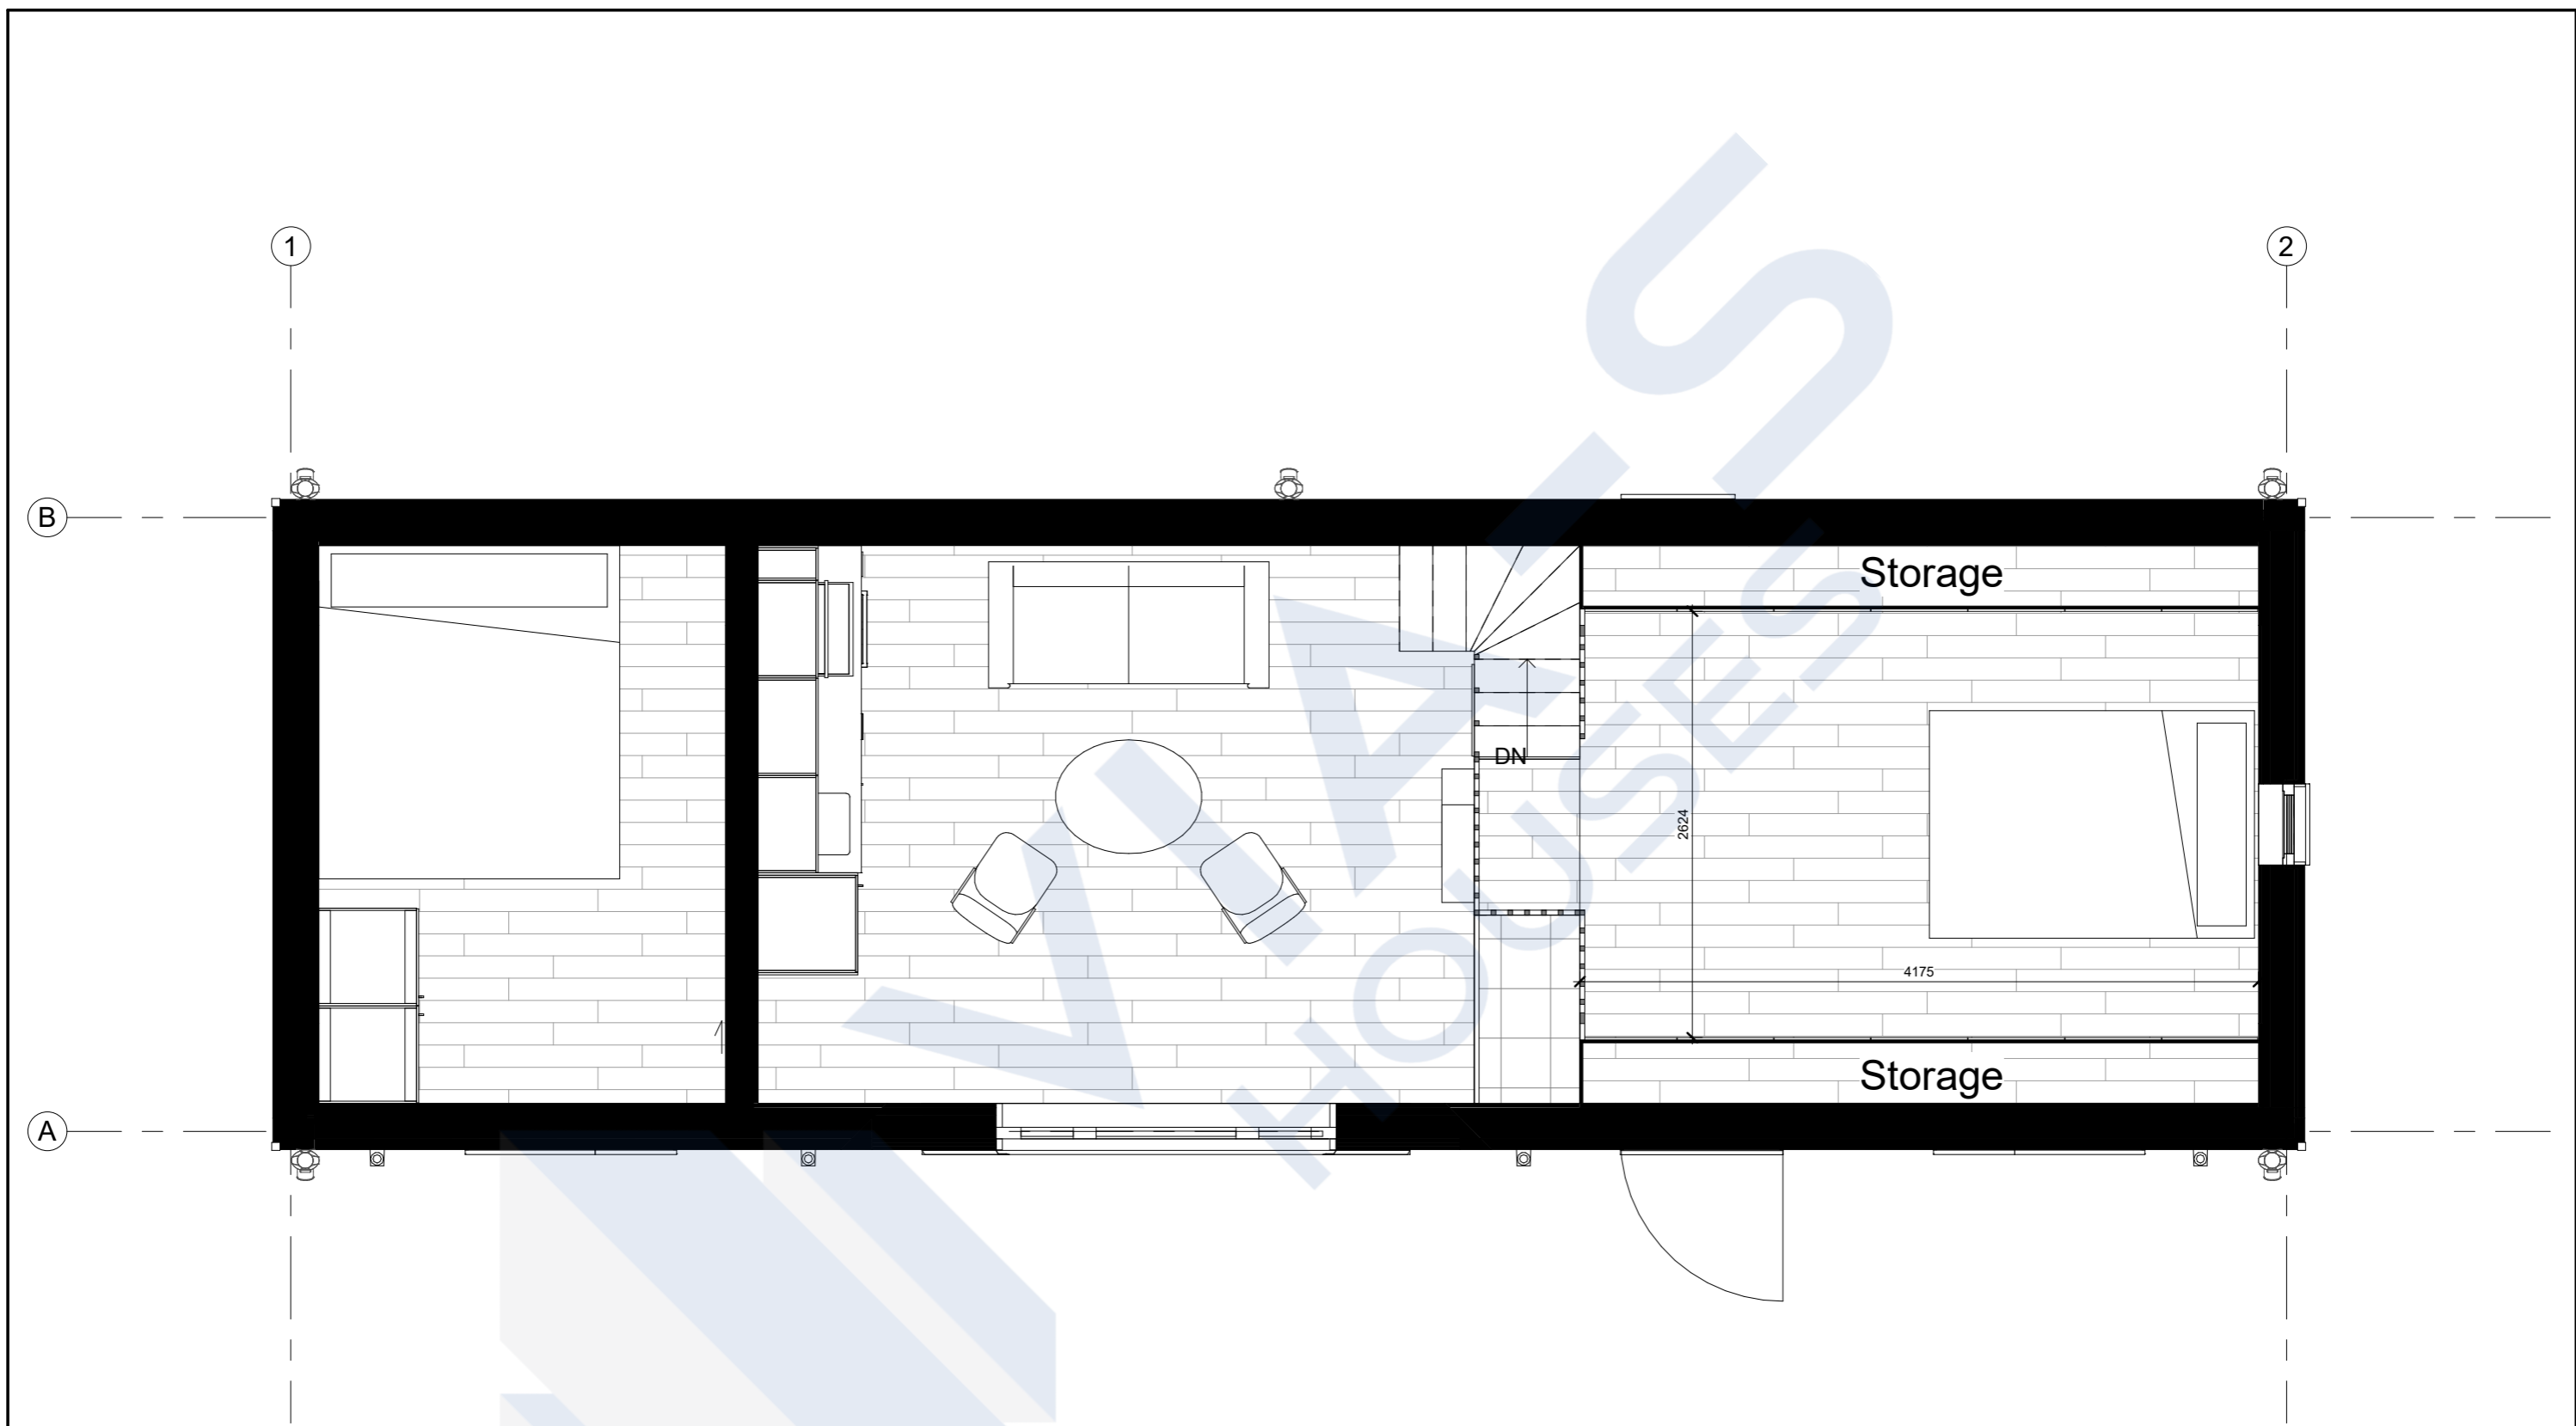

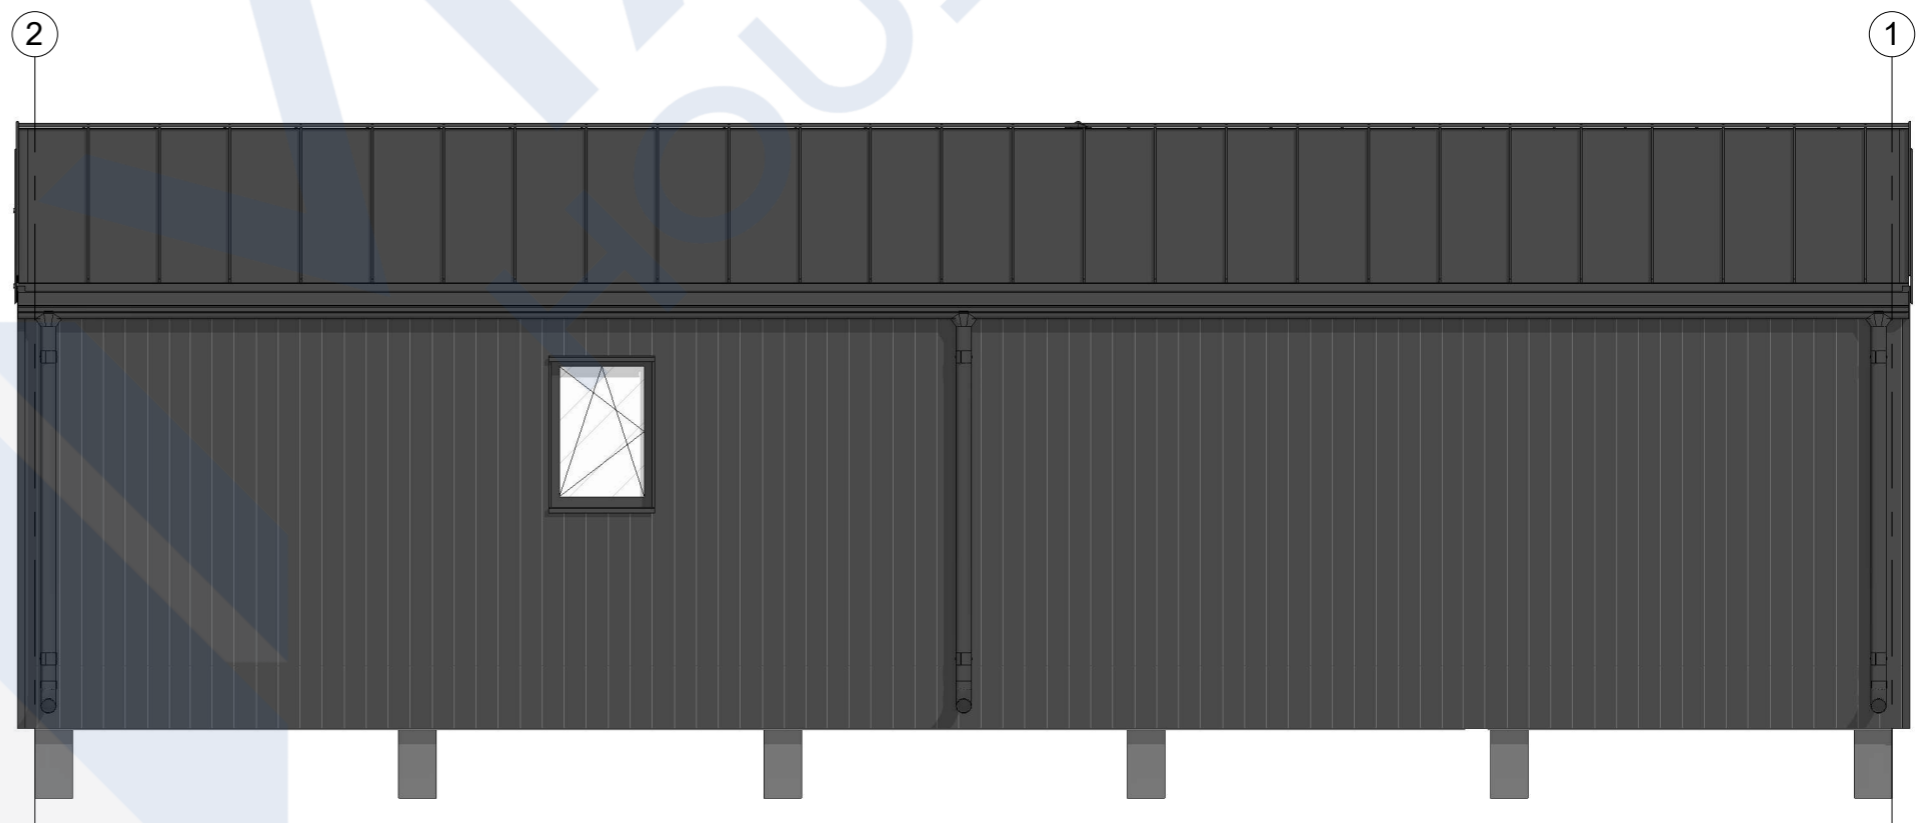
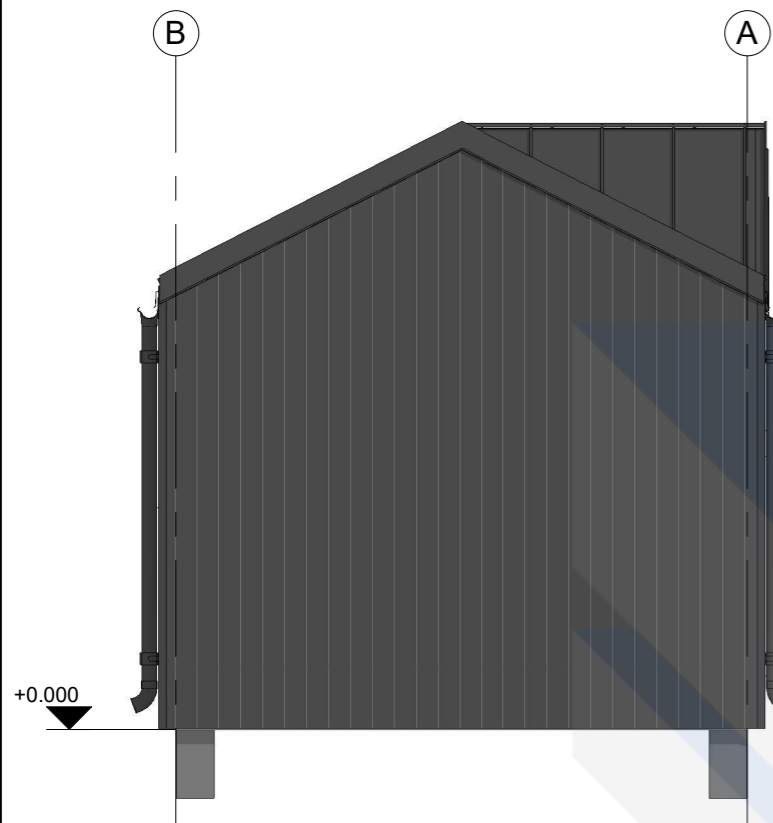
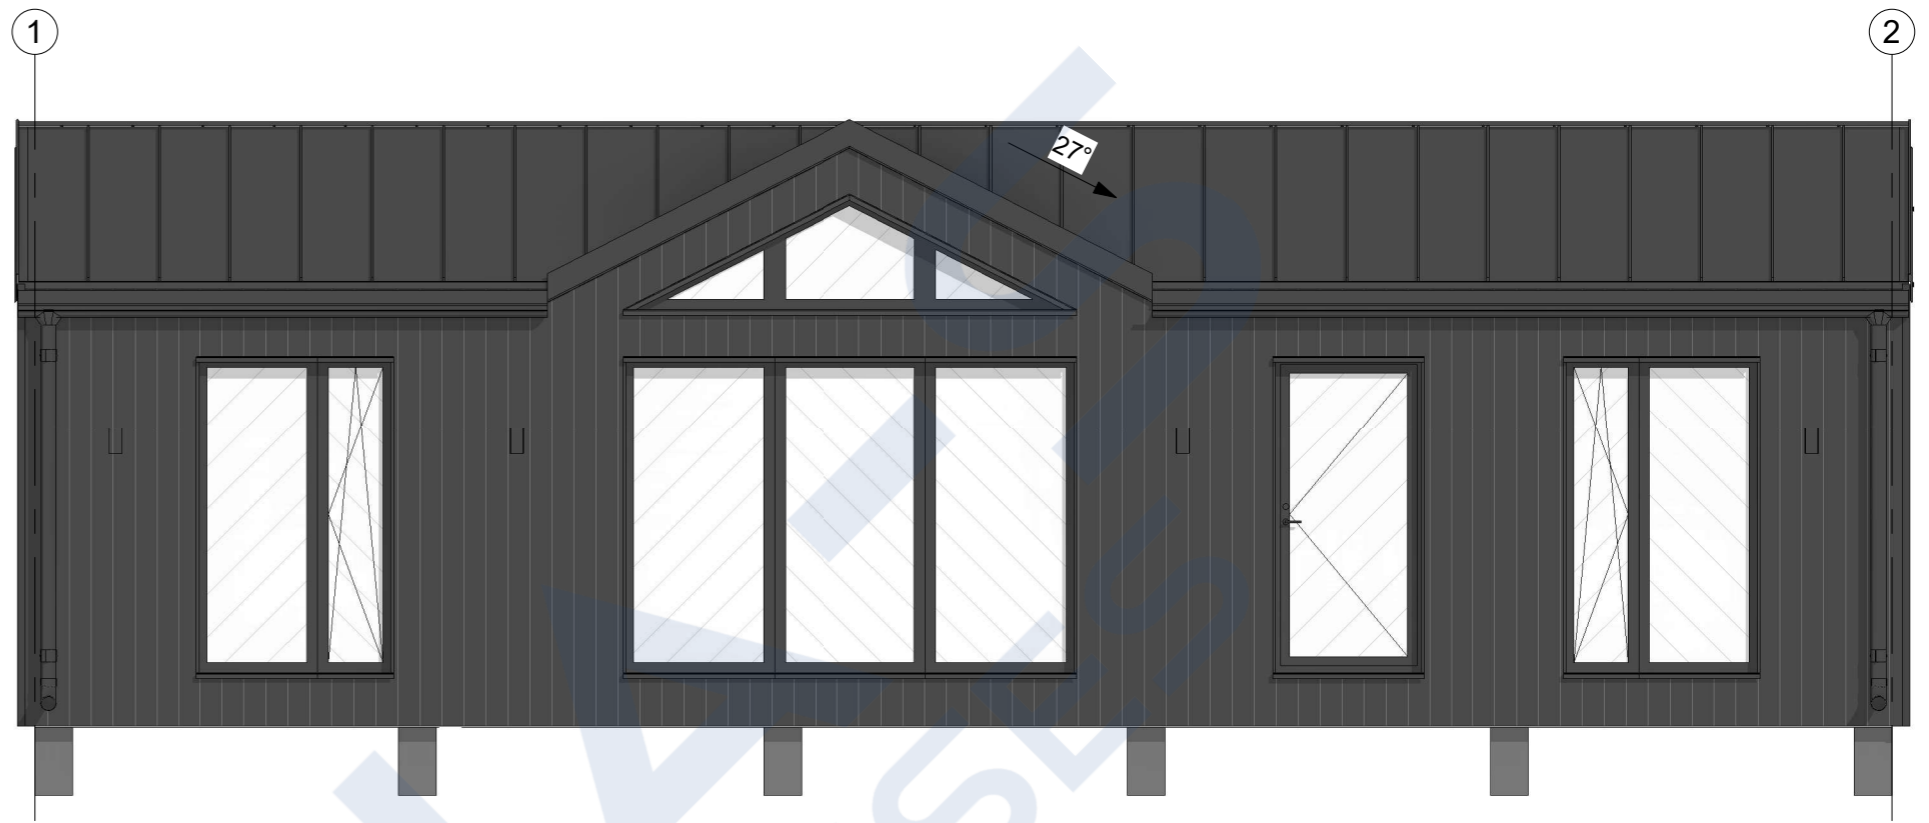
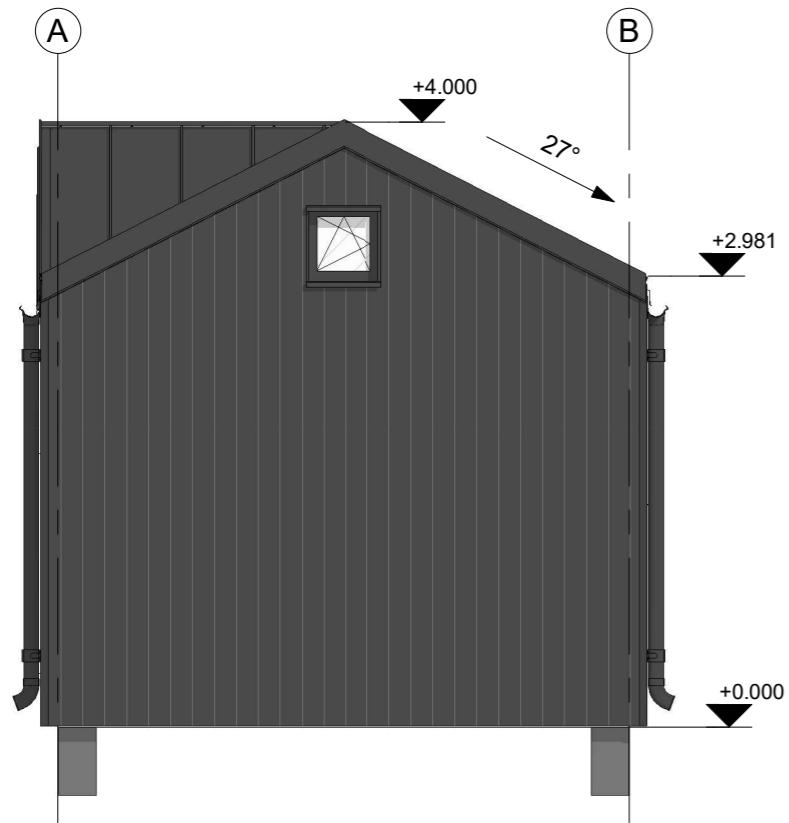

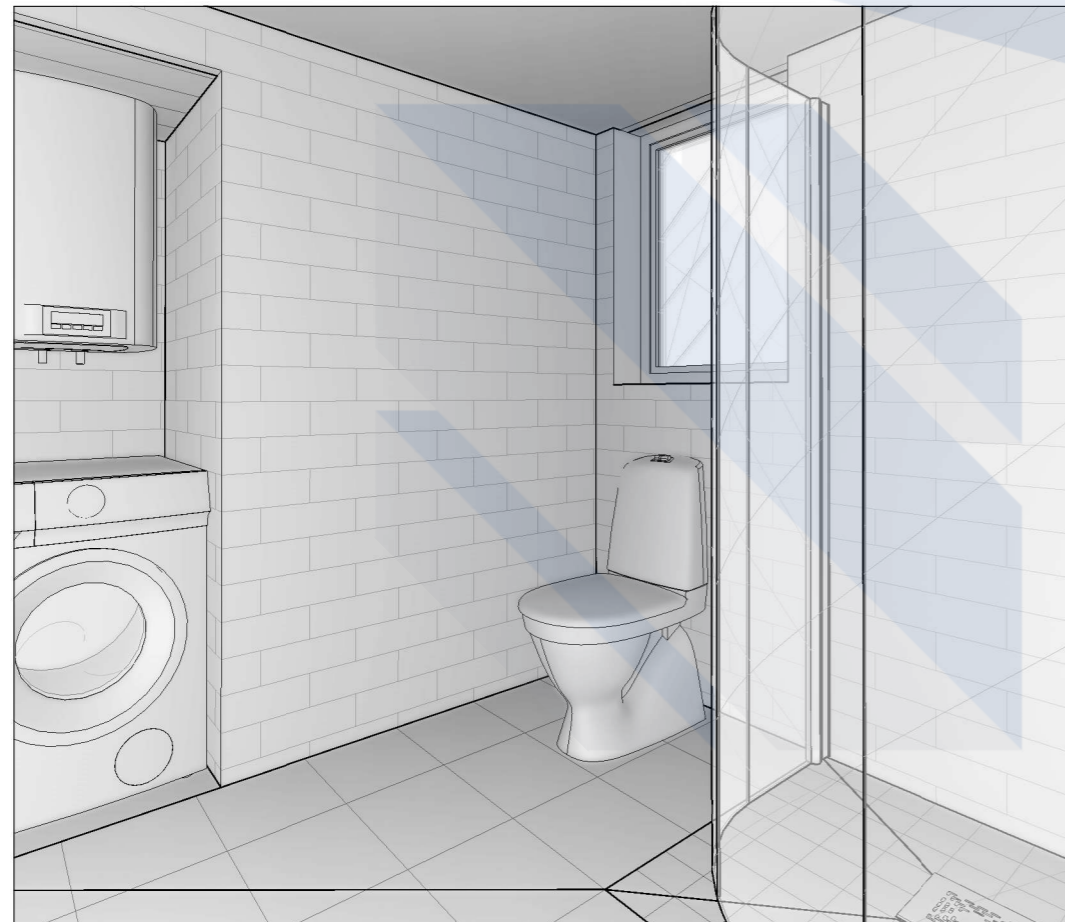
		Project:		50 m <sup>2</sup>	
		-		-	
Developed	Elands Lauva	25.10.2021	Module Plan	Stage	Page
Plot data		06.12.2021		Scale 1 : 40	BP




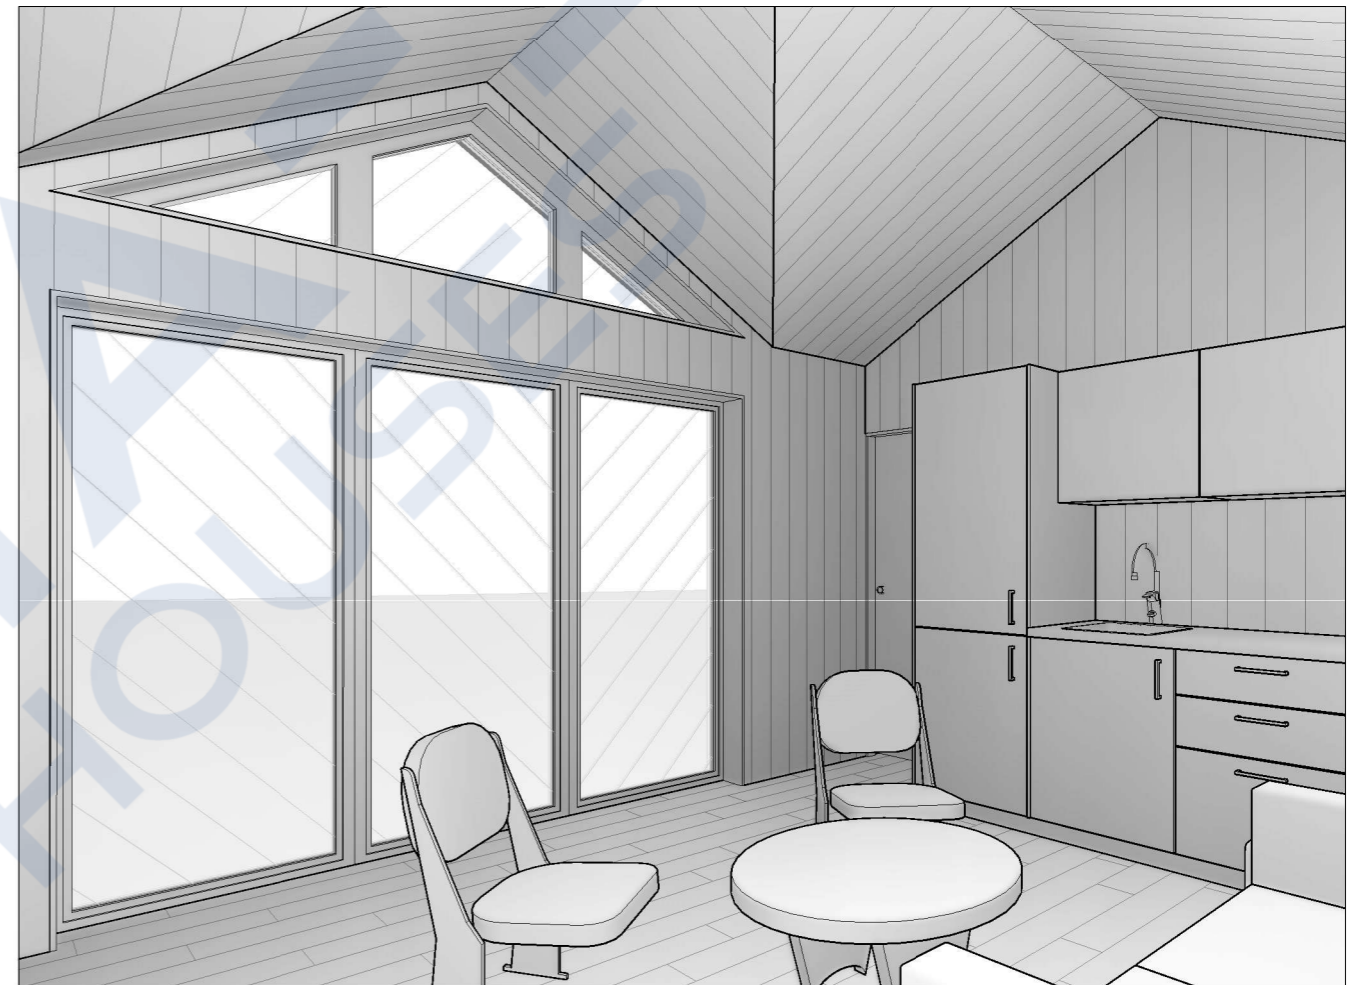
				Project:		50 m <sup>2</sup>
				-		-
Developed	Elands Lauva	25.10.2021	Loft Plan		Stage	Page
Plot data		06.12.2021			BP	AR-03
			Scale 1 : 40			




				Project:		50 m <sup>2</sup>
				-		-
Developed	Elands Lauva	25.10.2021	Facades 1-2, A-B, 2-1, B-A		Stage	Page
Plot data		06.12.2021			BP	AR-12
			Scale	1 : 50		




		Project:		50 m <sup>2</sup>	
		-		-	
Developed	Elands Lauva	25.10.2021	Bathroom V1, V2	Stage	Page
Plot data		06.12.2021		Scale	BP




				Project:		50 m <sup>2</sup>
				-		-
Developed	Elands Lauva	25.10.2021	Room V1, V2		Stage	Page
					BP	AR-17
Plot data		06.12.2021	Scale			




				Project:		-		50 m <sup>2</sup>
				-		-		-
Developed	Elands Lauva		25.10.2021	Visualization 1			Stage	Page
							BP	AR-18
Plot data			06.12.2021	Scale				

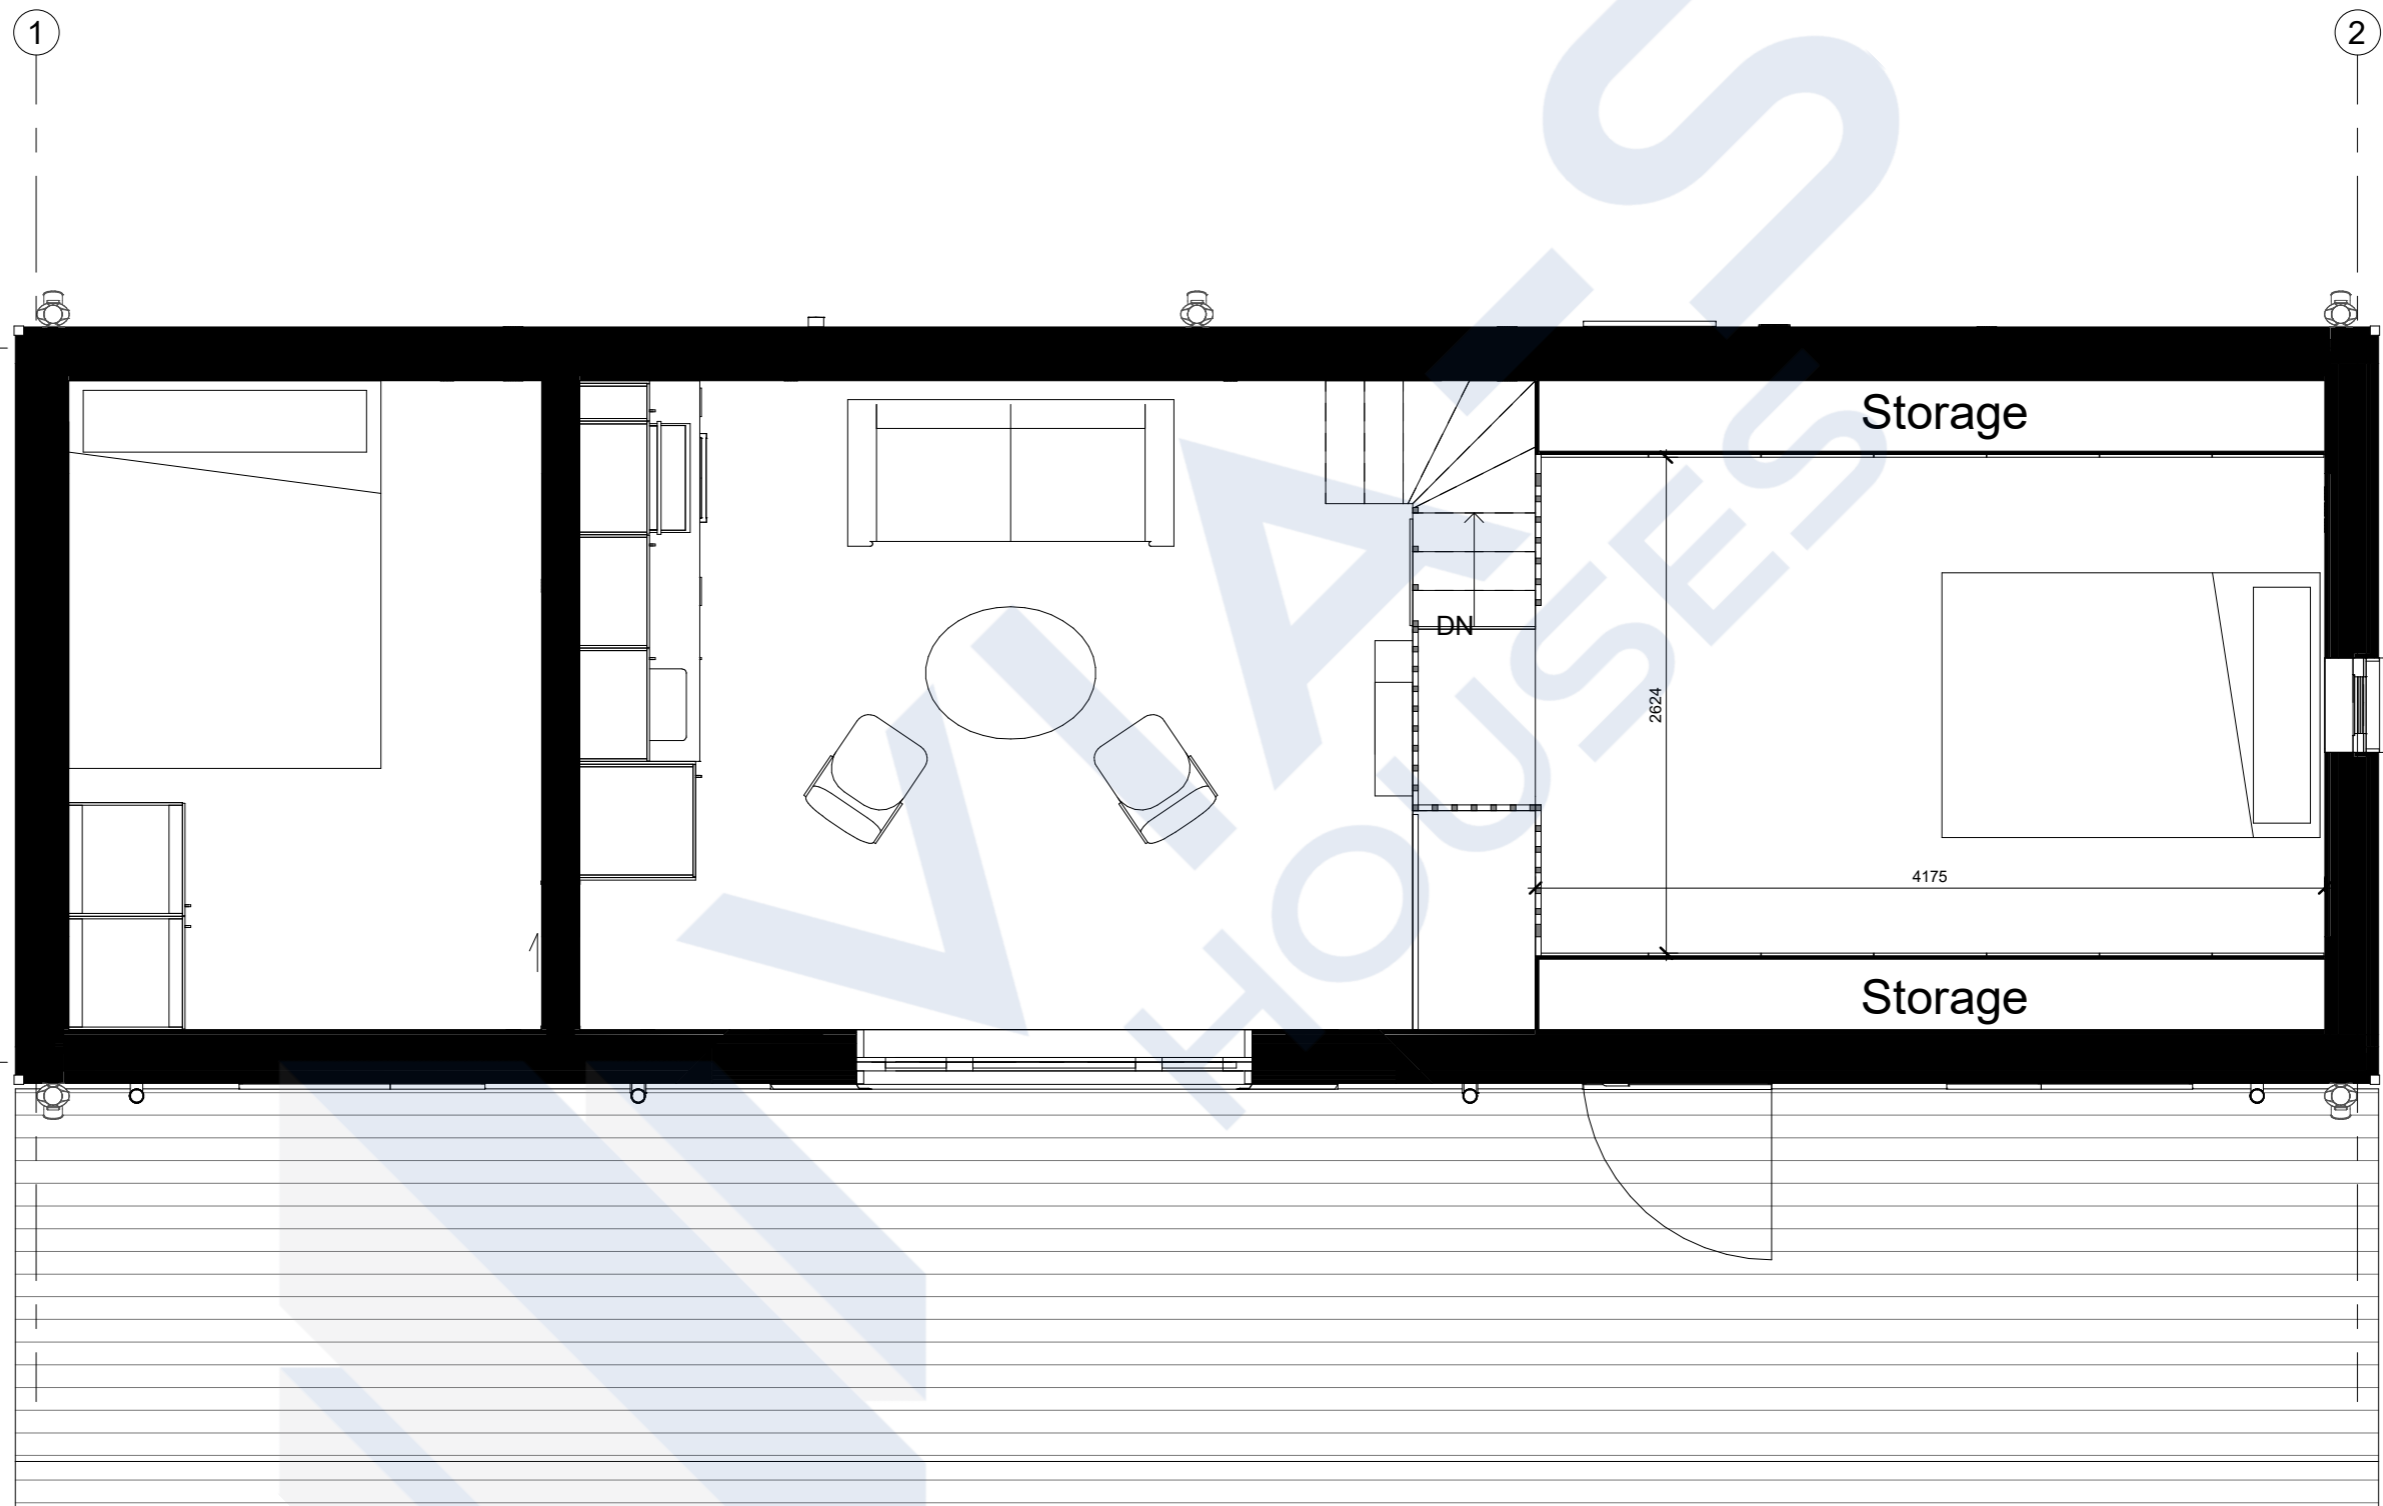



				Project:		50 m <sup>2</sup>
				-		-
Developed	Elands Lauva	25.10.2021	Visualization 2		Stage	Page
					BP	AR-19
Plot data		06.12.2021	Scale			



				Project:		50 m <sup>2</sup>
				-		-
Developed	Elands Lauva	25.10.2021	3D Plan		Stage	Page
Plot data		06.12.2021			BP	AR-20
			Scale			





				Project:		50 m <sup>2</sup>
				-		-
Developed	Elands Lauva	25.10.2021	Loft Plan		Stage	Page
Plot data		07.03.2023			BP	AR-03
			Scale 1 : 40			